





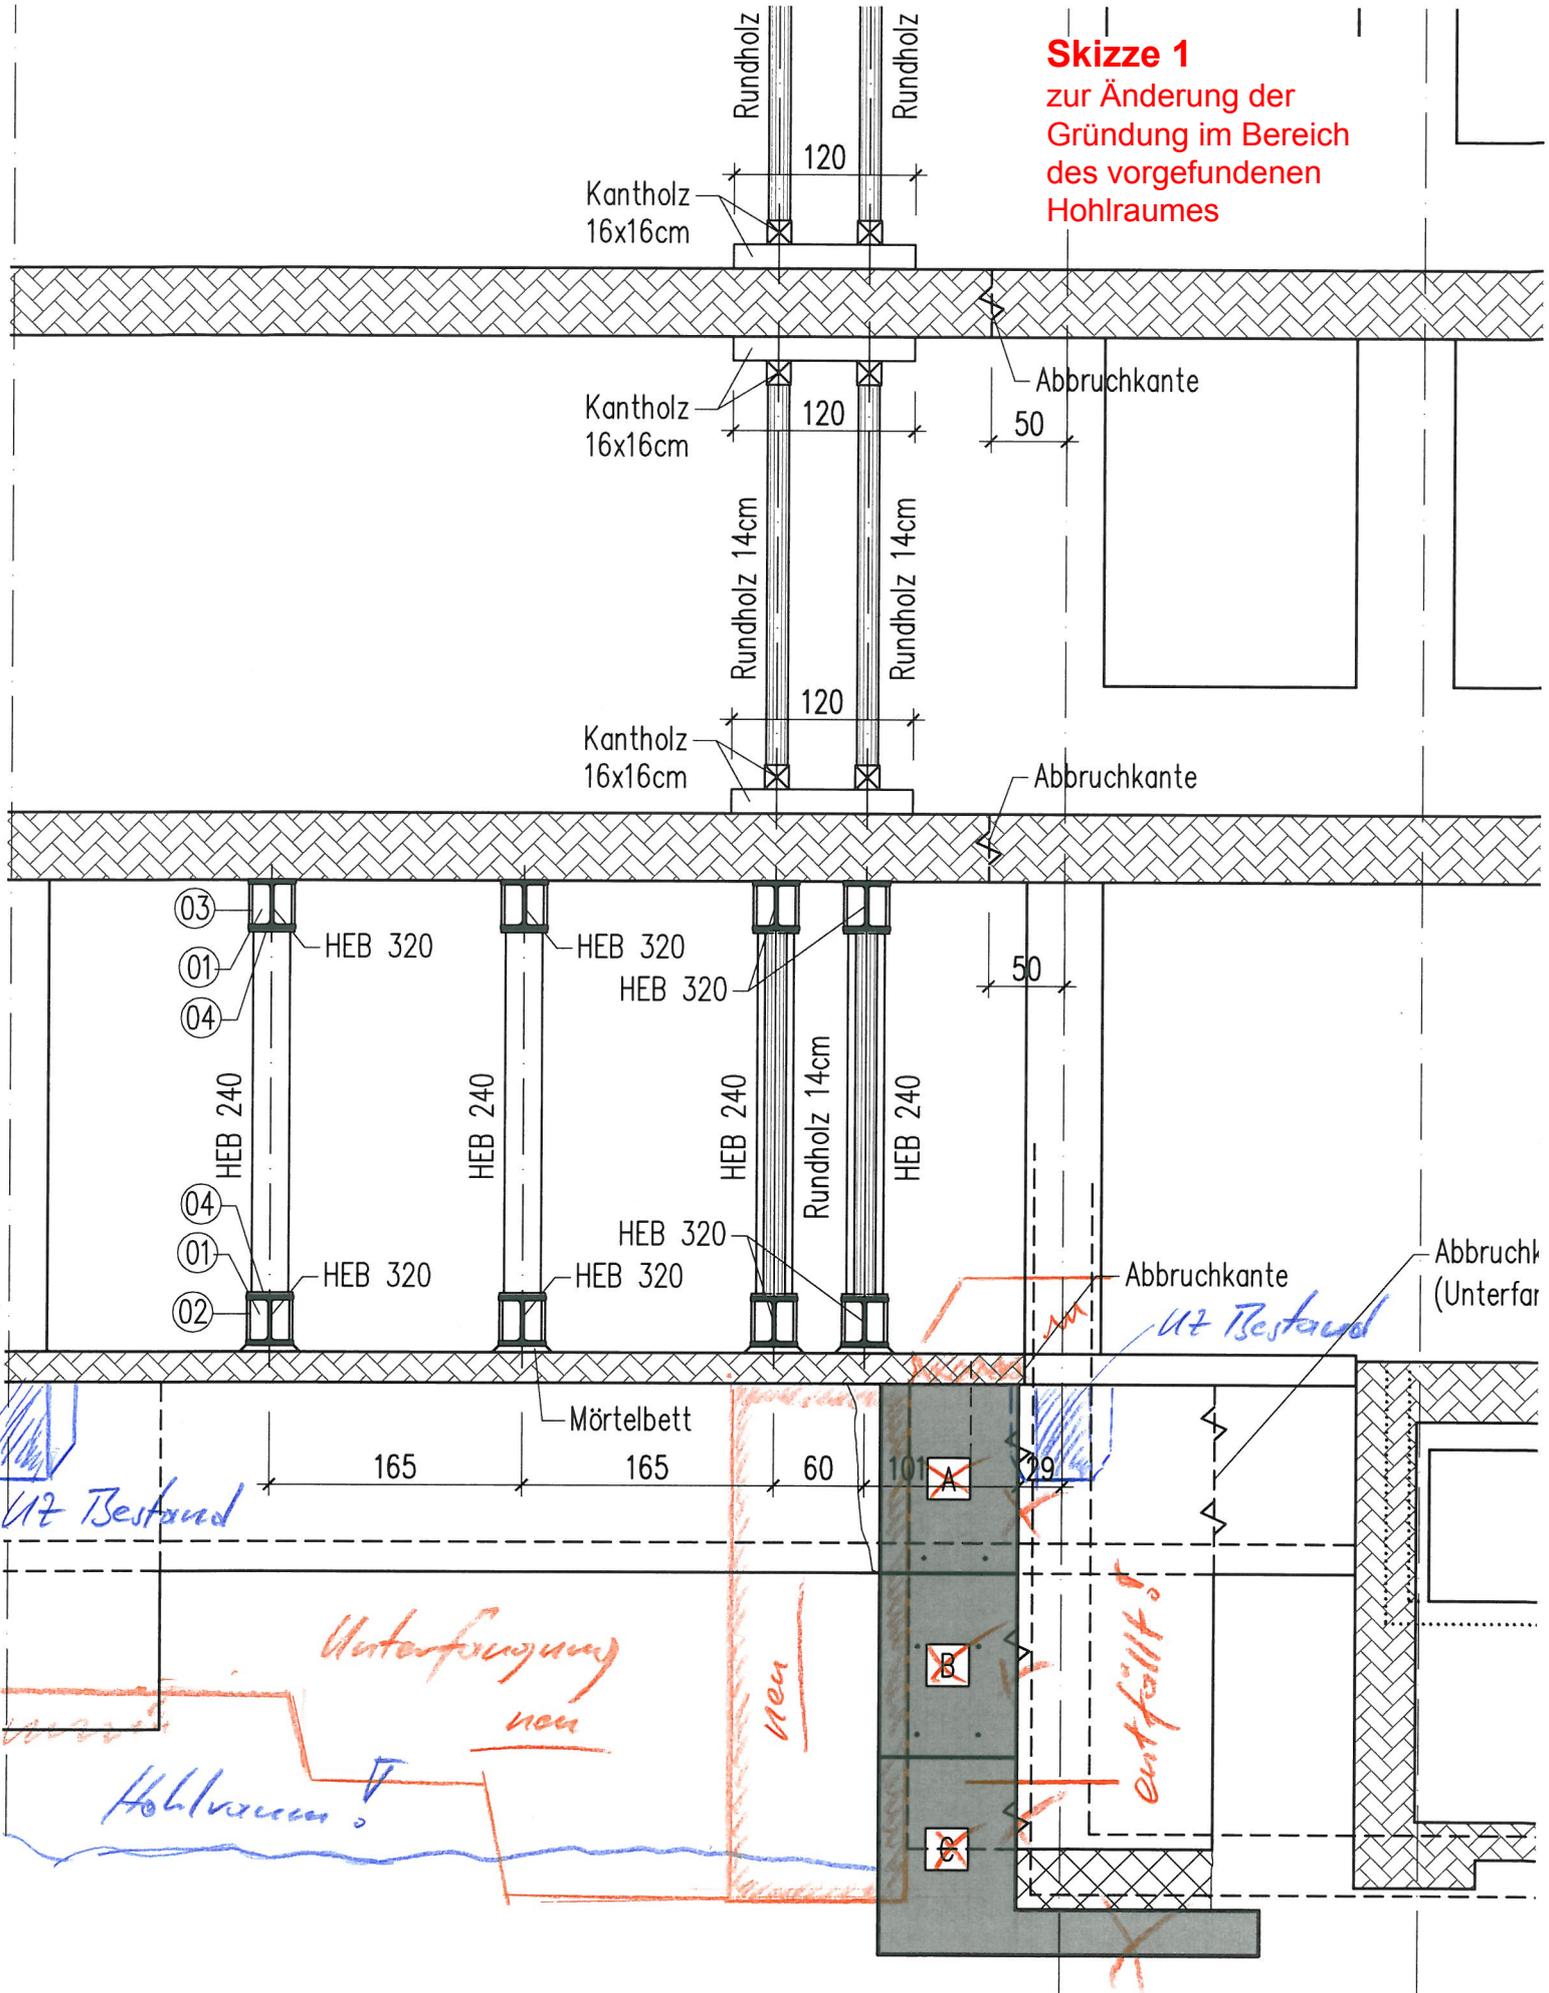

Skizze 1
zur Änderung der
Gründung im Bereich
des vorgefundnen
Hohlraumes



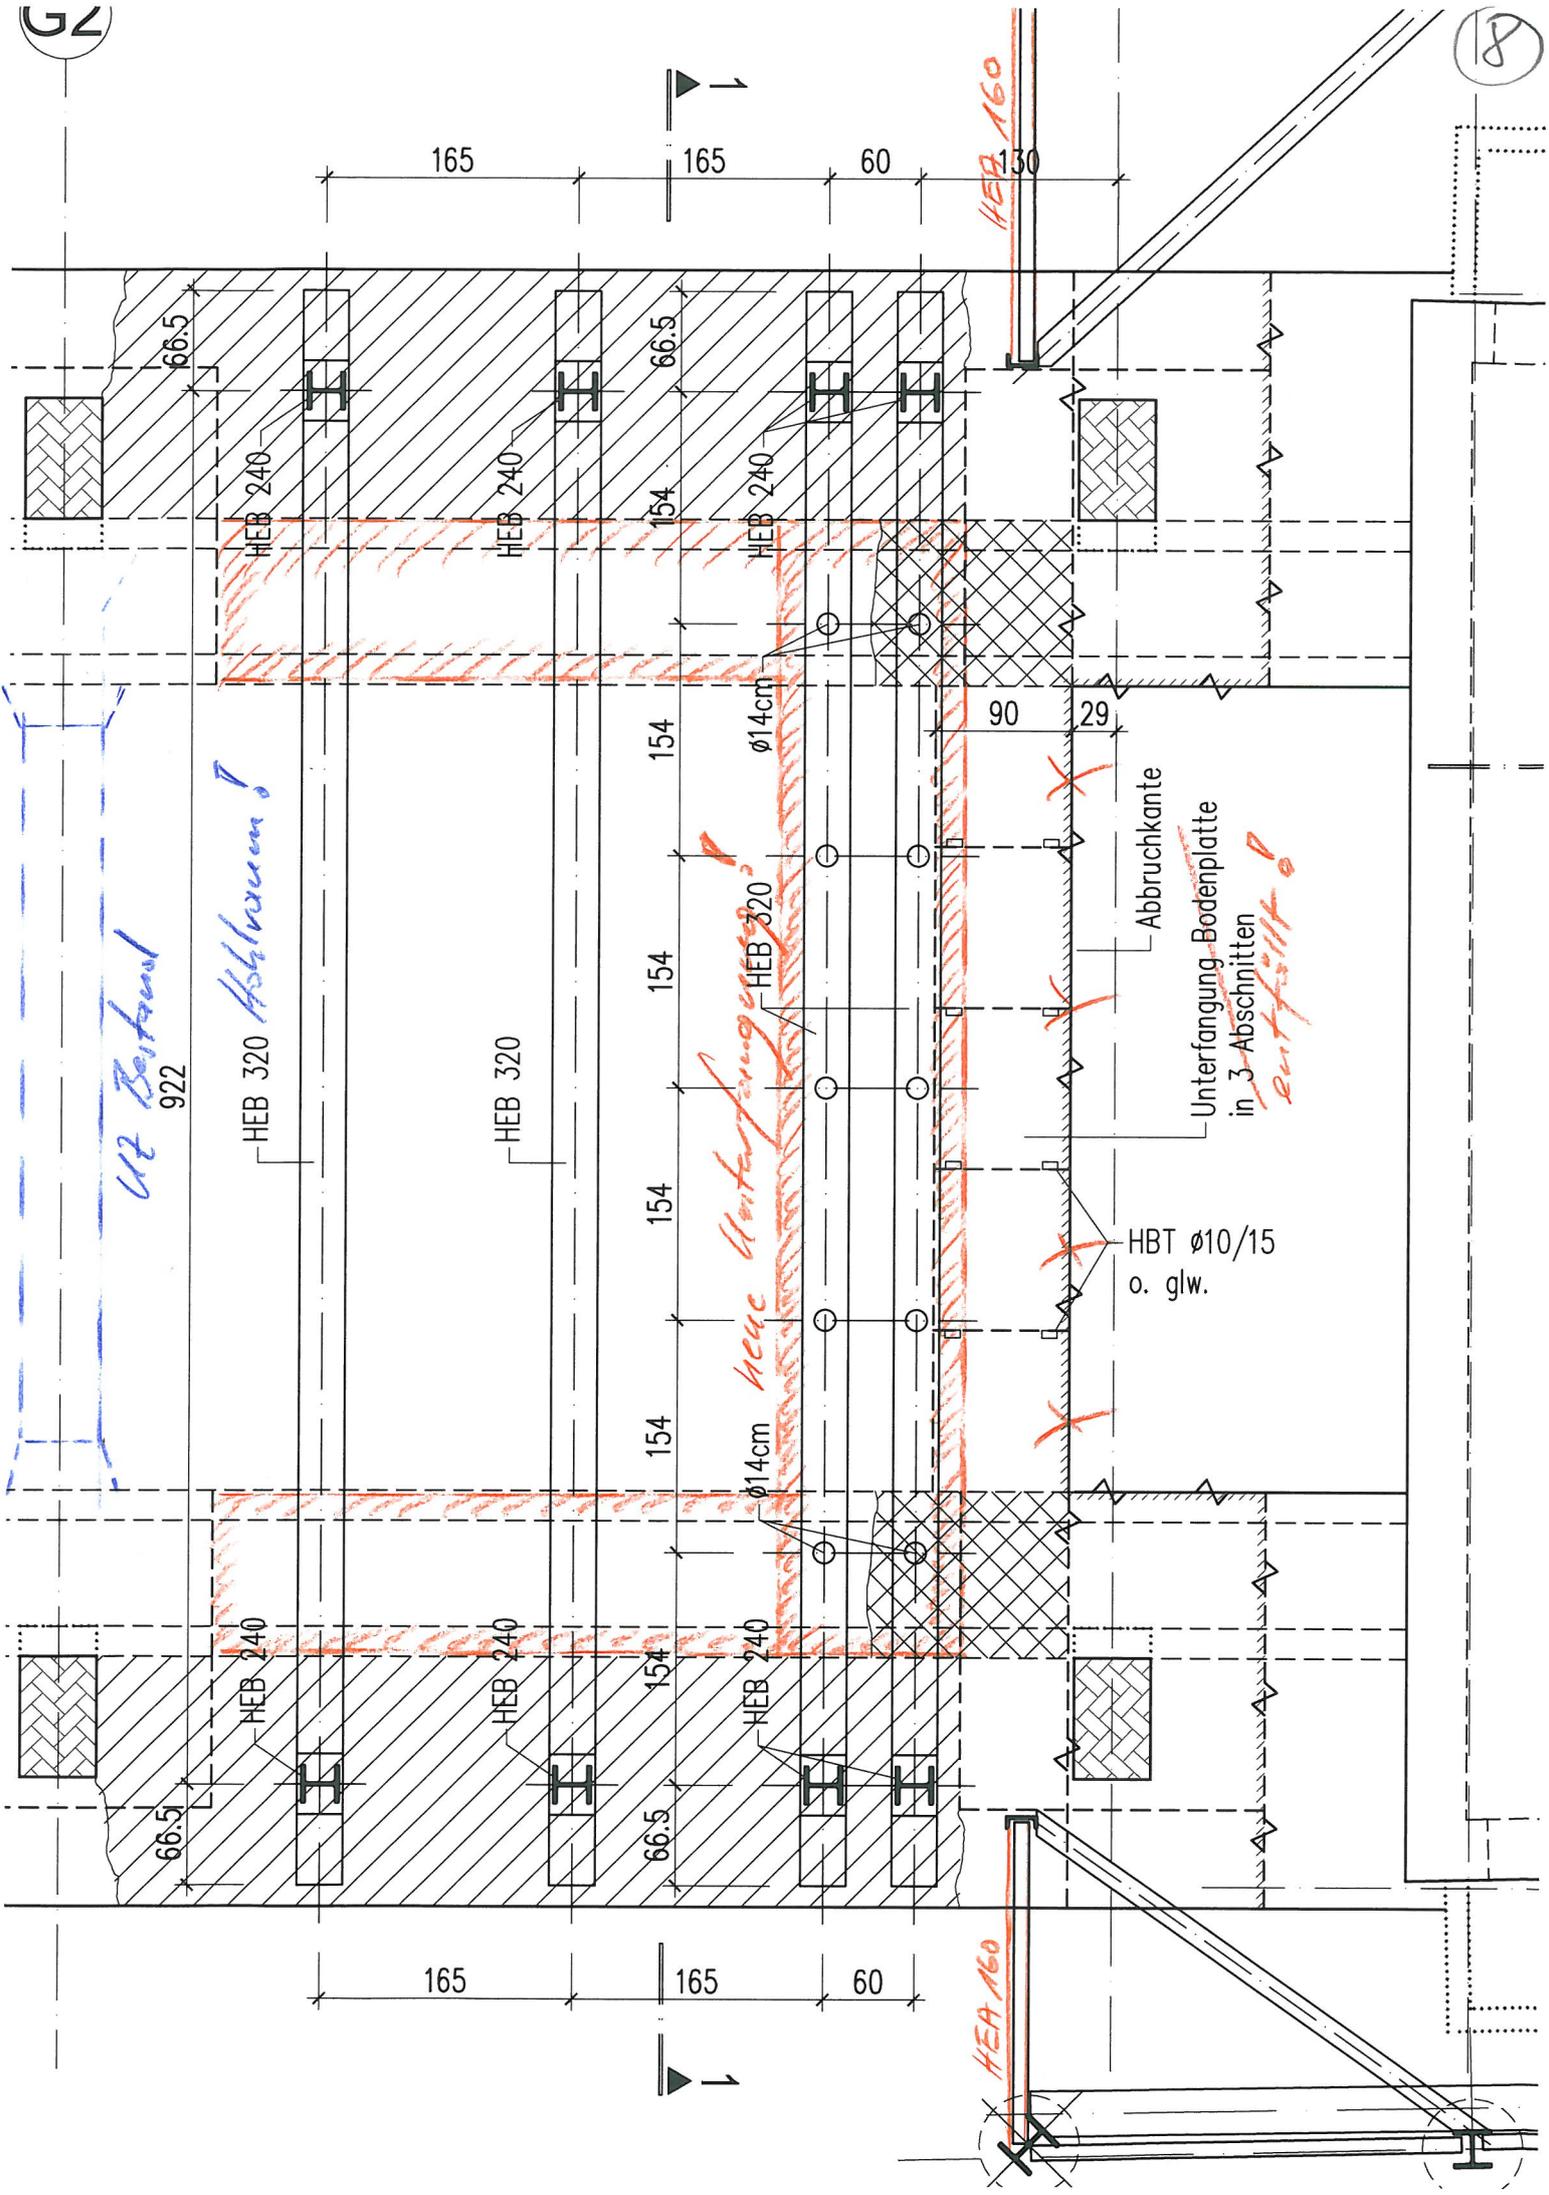

U2 Bestand
922

HEB 320 Abbruchkante!

HEB 320 neue Unterfangung!

Abbruchkante
Unterfangung Bodenplatte
in 3 Abschnitten
entfällt!

HBT ø10/15
o. glw.

165

165

60

HEA 160
130

66.5

66.5

HEB 240

HEB 240

HEB 240

154

154

154

154

154

HEB 240

HEB 240

HEB 240

HEB 240

154

66.5

66.5

165

165

60

HEA 160

