


Bestand

Maßstab 1:100 / 1:50

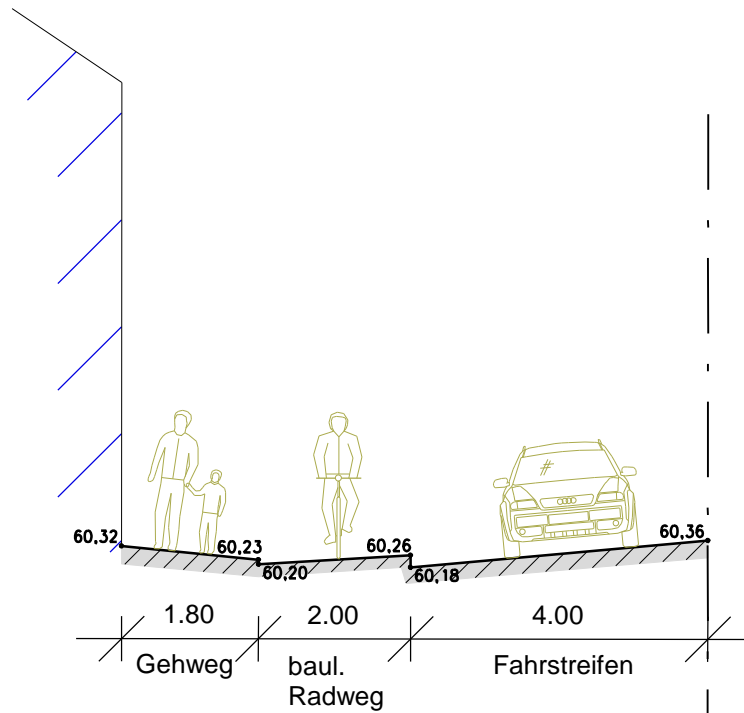

Planung

Maßstab 1:100 / 1:50

