


Anlage 3 - Detaillageplan

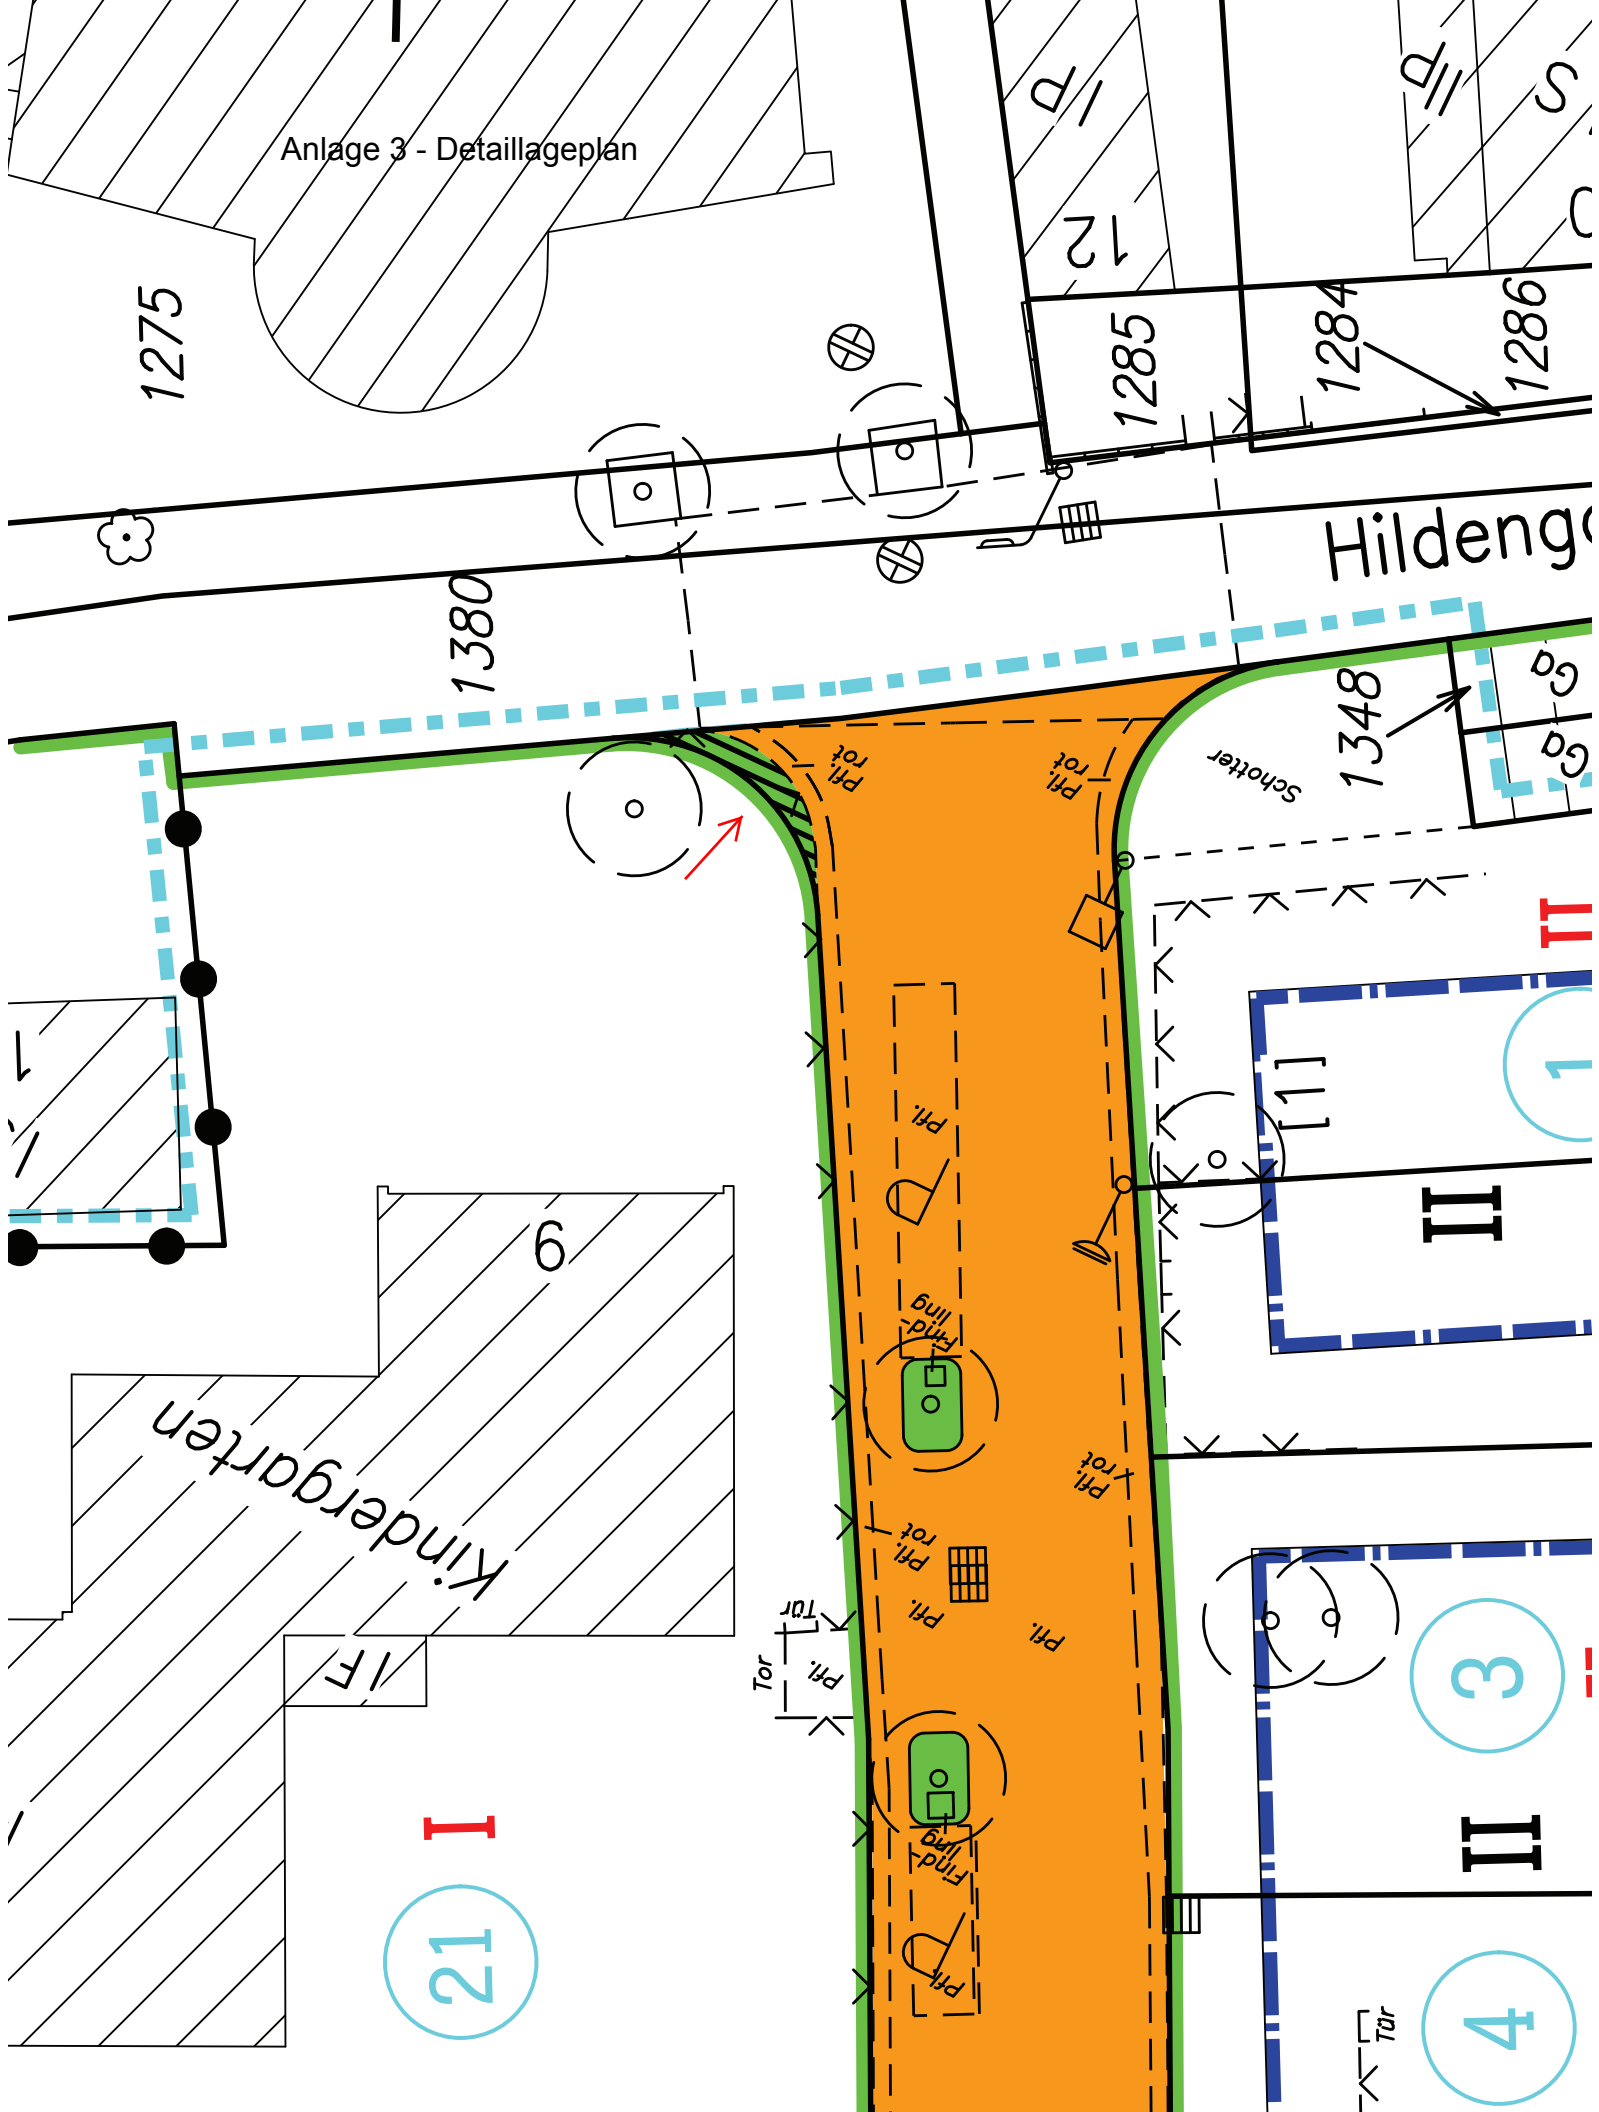

1275

Anlage 3 - Detaillageplan

1380

12

1285

1284

1286

Hildengr

Schotter

1348

Ga
Ga

II

1

II

3

II

4

21

I

Kindergarten

9

I/F

Tor

Pfl. Tür

Pfl.

Pfl. rot

Pfl. rot

Frid-ling

Pfl.

Pfl.

Pfl. rot

Pfl. rot

Pfl. rot

Tor

Tor

Tor

Tor

Tor

Tor