


# Anlage 3

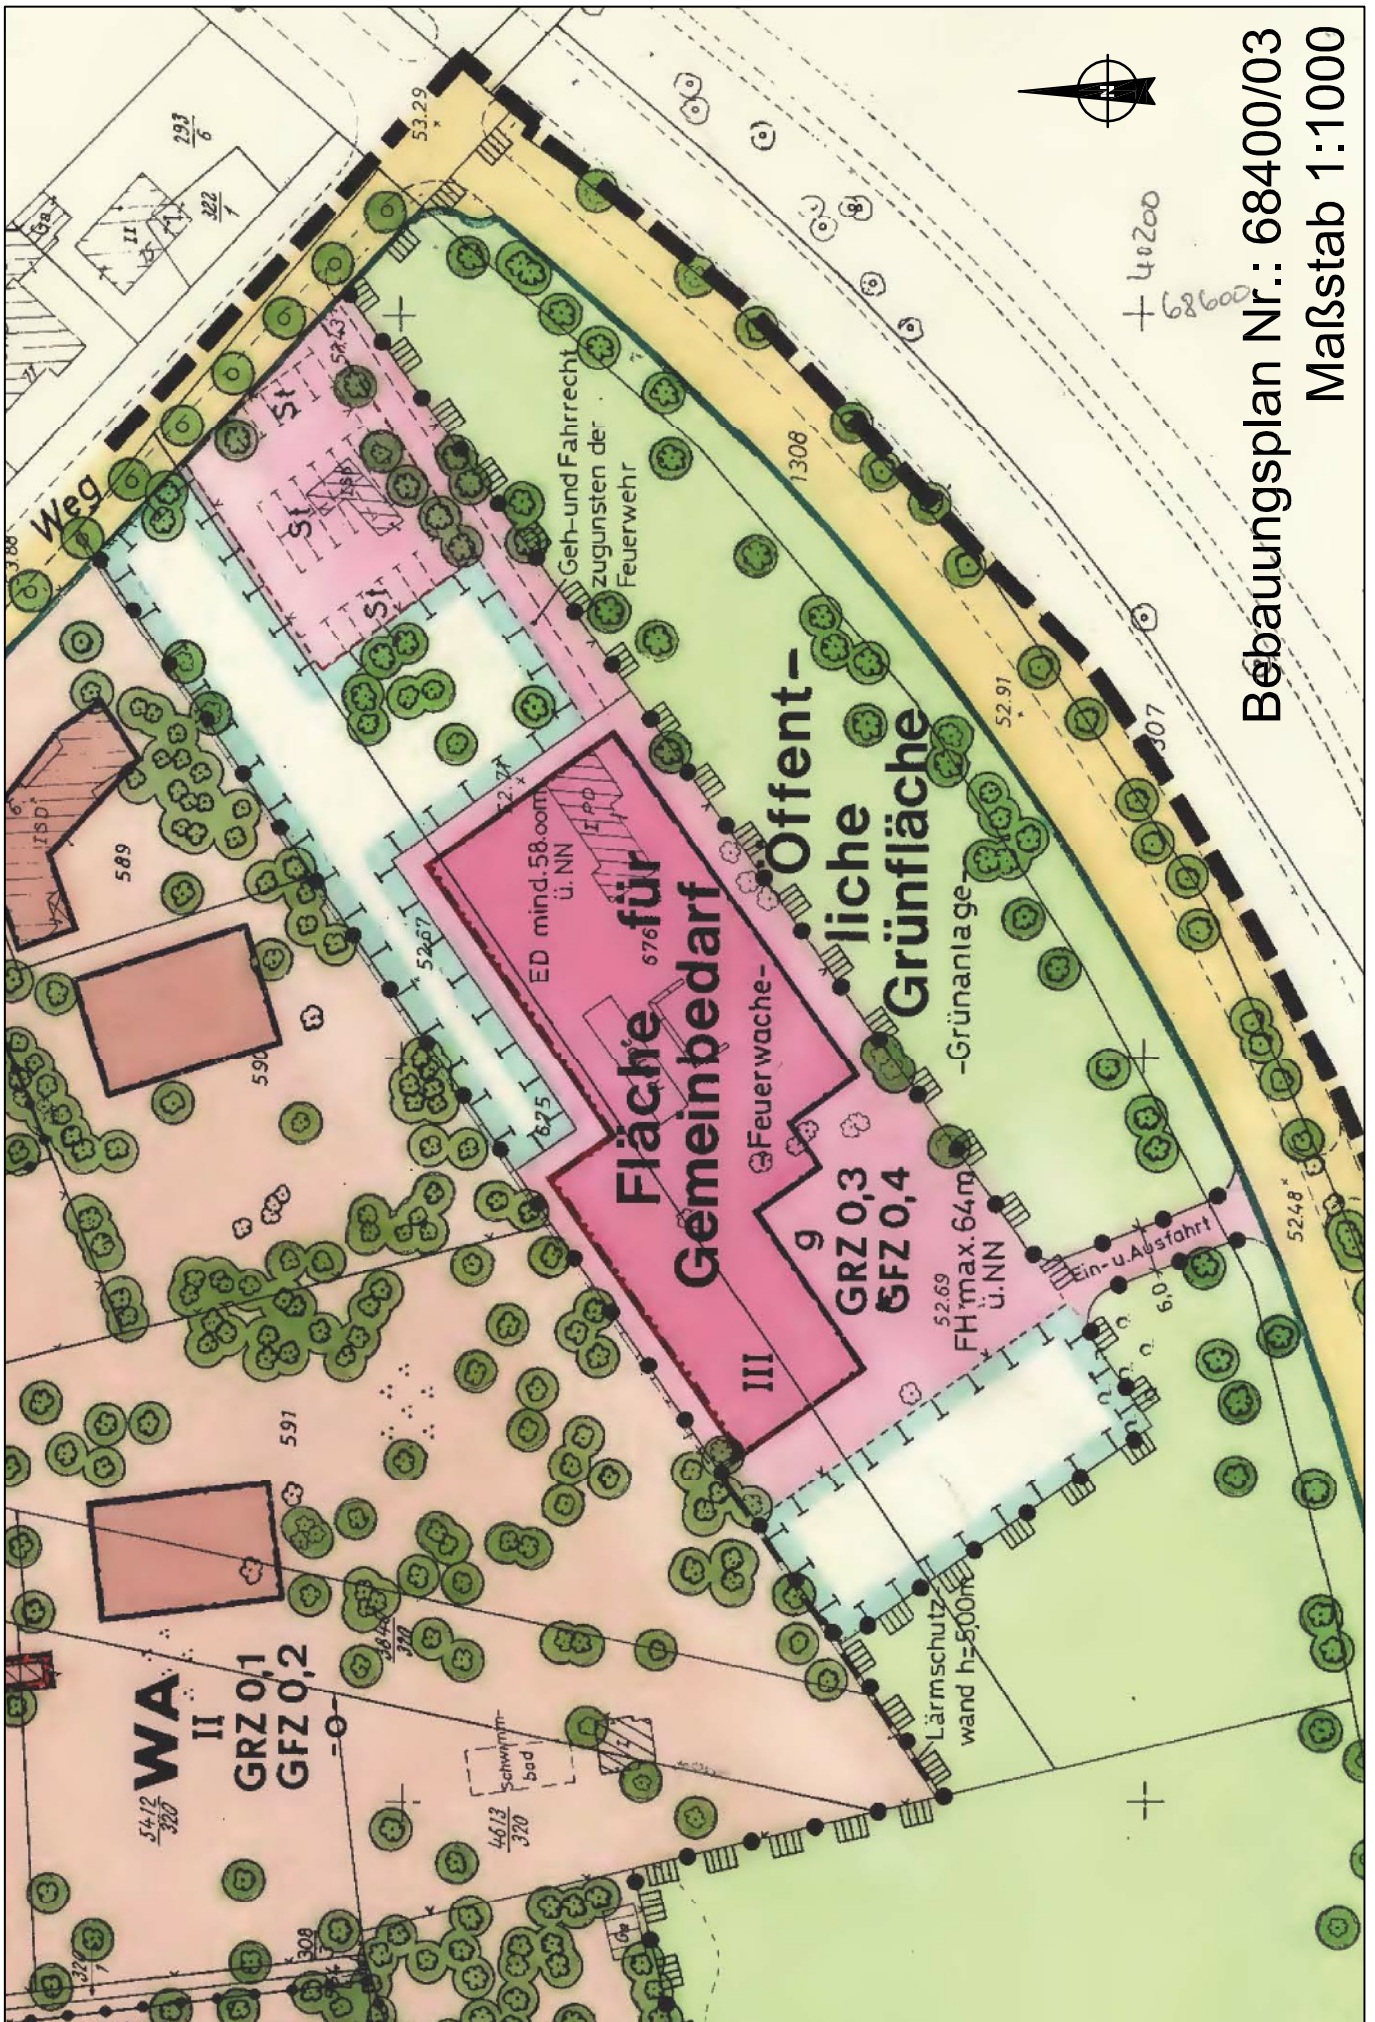

Bebauungsplan Nr.: 68400/03  
Maßstab 1:1000



+40200  
+68600